


A Michigan Department of Natural Resources grant has been submitted for a 2020 project at Carronde Park to include, ADA fishing platforms, kayak launch, connecting sidewalks and parking area.

**ABONMARCHÉ**  
 ENGINEERING ARCHITECTURE LANDSCAPE ARCHITECTURE  
 WWW.ABONMARCHÉ.COM

**CARRONDE PARK**

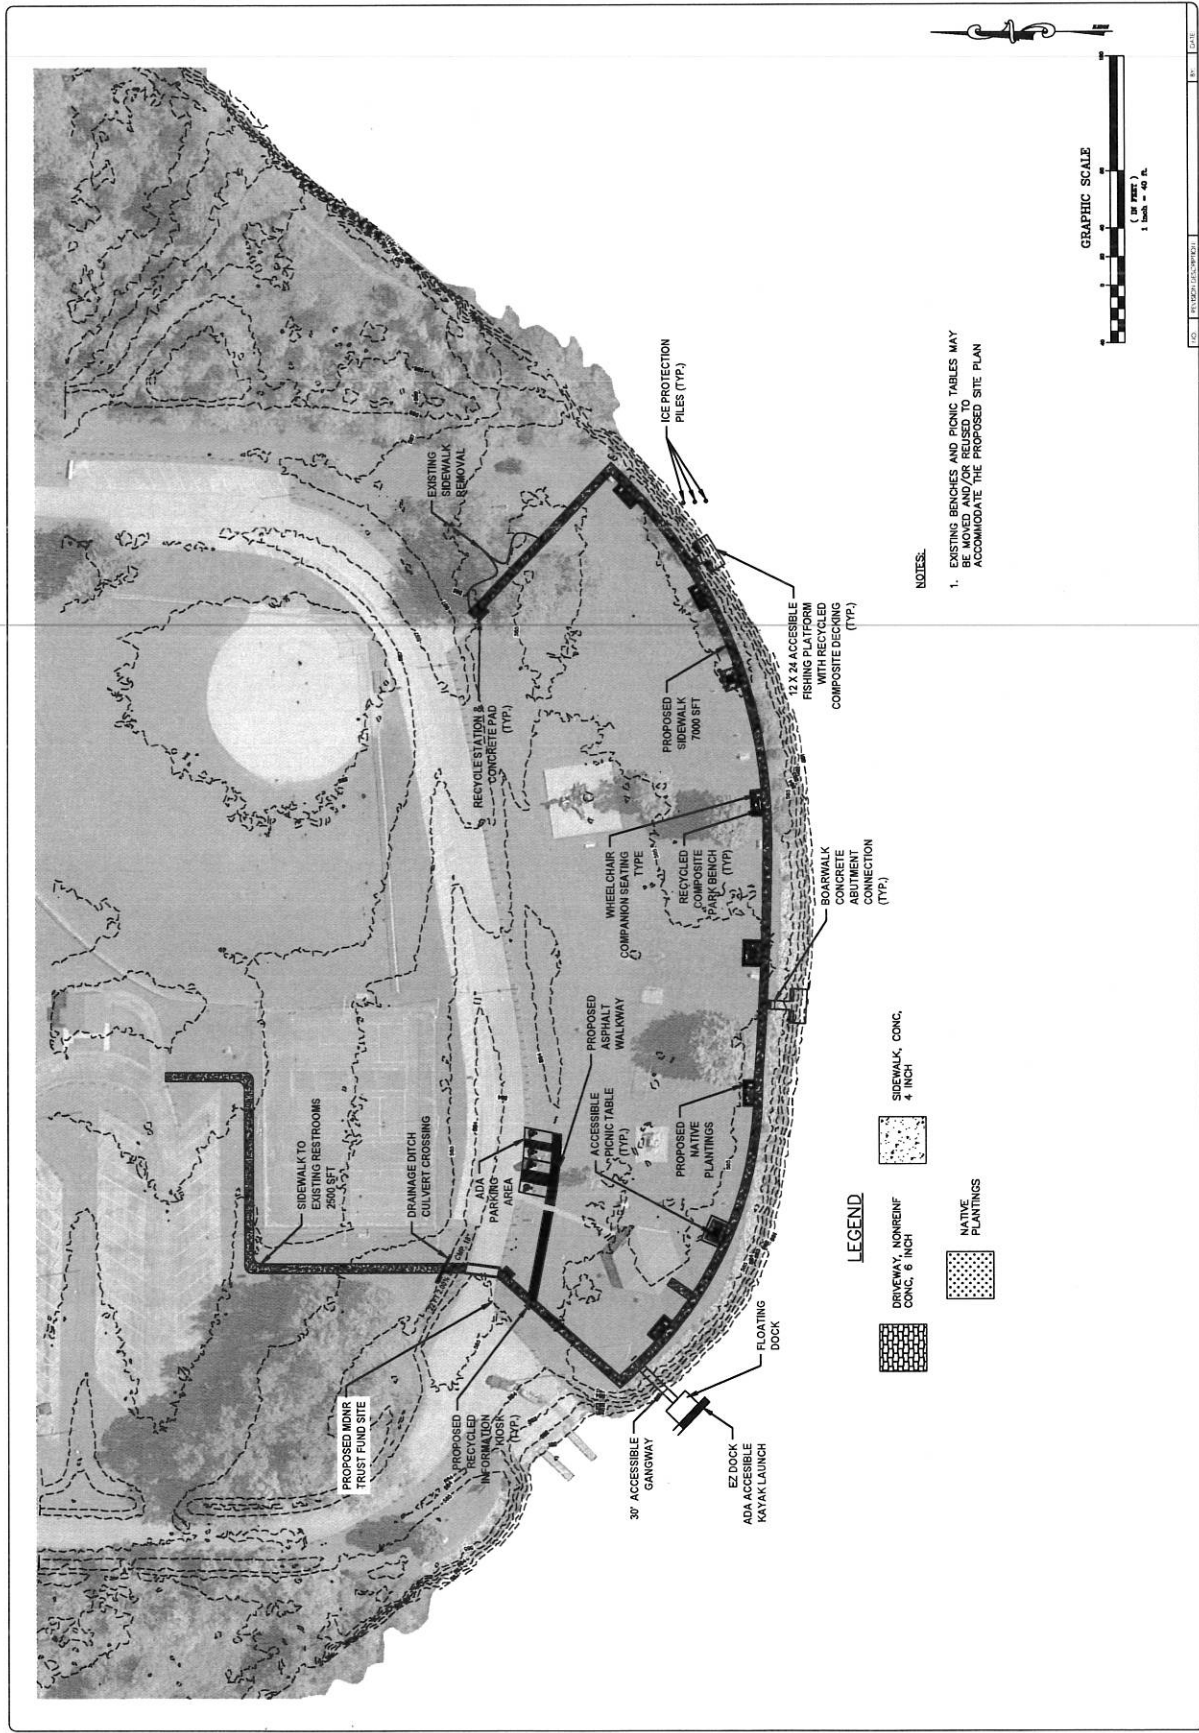

**NOTES:**  

**LEGEND**

- SIDEWALK, CONC. 4 INCH
- NATIVE PLANTINGS

